



## NOTICE OF PUBLIC MEETING

### GILA BEND PLANNING AND ZONING COMMISSION

Thursday July 17, 2025; 4:30pm

Gila Bend Town Hall Conference Room

644 W Pima St, Gila Bend AZ 85337

### AGENDA

Pursuant to ARS § 38-431.02, notice is hereby given that the Planning and Zoning Commission will hold a meeting on Thursday July 17, 2025, beginning at 4:30 p.m., in the Gila Bend Town Hall Conference Room located at 644 W Pima St, Gila Bend, Arizona. Doors open to the meeting room at 4:15pm for public seating. The public may be asked to temporarily relocate if an executive session occurs. The public will be invited back into the meeting room when the Planning and Zoning Commission returns from executive session. **Commissioners of the Town of Gila Bend Planning and Zoning Commission will attend either in person or by telephone or video communication.** A copy of the final agenda will be available twenty-four hours prior to the meeting in the Town Clerk's Office, 644 West Pima, Gila Bend, AZ 85337.

#### I. CALL TO ORDER

#### II. ROLL CALL

Vice- Chairperson Steve Holt  
Commissioner Robert Catalana  
Commissioner Ron Henry

Commissioner Steve McClure  
Commissioner Jesus Rubalcava

#### III. Approval of Planning and Zoning Meeting Minutes:

The Planning and Zoning Commissioners may discuss and possibly take action to approve the November 21, 2024 meeting minutes. **Discussion and possible action**

#### IV. BUSINESS-

A. **Swearing in of Newly Appointed Commissioners**: The Town Clerk will swear in newly appointed Commissioners Steve McClure and Jesus Rubalcava.


B. **Appointment of Chairperson**: The Commissioners may discuss and take action on the appointment of Chairperson. **Discussion and possible action**

C. **Gila Bend 7 (Newtown) Subdivision Final Plat**: Stephanie Brewer with Newtown Community Development is requesting a recommendation for approval by the Planning and Zoning Commission to the Town Council for the Gila Bend 7 (Newtown) Final Plat (FP-25-001) for a total of 19 lots for a single family residential development located south of Hunt Street, east of Dodson Avenue, west of Weidner Avenue and north of Norma Street ( APN: 403-08-064), with a density of 2.86 DU/Acre, standard lot sizes are 90'X90' , with public roadway, and public water and sewer. The Planning and Zoning Commission approved the Preliminary Plat on September 9, 2024. **Discussion and possible action**

D. **Planning and Zoning Commission Legal Training**: The Town Attorney will provide a legal training for the Planning and Zoning Commission on roles, responsibilities, and best practices. The training will include an overview of open meeting law, conflicts of interest, procedural guidance and lawful decision making, and a review of the types of matters that commonly come before the Commission.

## V. ADJOURNMENT

NOTE: The Planning and Zoning Commission may go into Executive Session for the purpose of obtaining legal advice from the Town's Attorney(s) on any of the above agenda items pursuant to A.R.S. 38-431.03(A)(3).

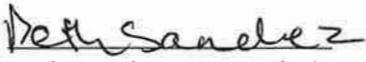  
Beth Sanchez, Town Clerk

Date Posted: 07/11/2025 Time: Before 4:00 pm

**This agenda posted no later than 24 hours prior to the meeting  
at the following locations:**

**Town Website: [www.gilabendaz.org](http://www.gilabendaz.org)**

**Gila Bend Post Office bulletin board: 109 W Papago**

**Gila Bend Town Hall lobby: 644 W Pima**

**Community Center lobby: 202 N Euclid**

**Family Resource Center: 302 E Pima**

Reasonable Accommodations For Persons With Disabilities And Persons With Limited English Proficiency Will Be Provided Upon Request. Please Telephone Your Accommodation Request (928 683-2255 Or 1-800-367-8939 Add Arizona Relay Service) 72 Hours In Advance If You Need A Sign Language Interpreter Or Alternate Materials For A Visual Or Hearing Impairment.

Los Alojamientos Razonables Para Personas Con Incapacidades Y Personas Con La Pericia Inglesa Limitada Seran Proporcionados Sobre El Pedido. Telefonee Por Favor Su Pedido Del Alojamiento (928 683-2255 O 1-800-367-8939 Agregan Arizona El Servicio Del Relevo) 72 Horas En El Avance Si Usted Necesita A Un Interprete De Lenguaje Por Señas O Alterna Las Materias Para Un Visual O Deterioro De Vista.

NOTICE OF A PUBLIC MEETING  
GILA BEND PLANNING AND ZONING COMMISSION  
Thursday, November 21, 2024 4:30 p.m.  
Town Hall, 644 West Pima Street, Gila Bend, AZ 85337  
MINUTES

I. **CALL TO ORDER** meeting called to order at 4:00 PM

II. **ROLL CALL**

Chairperson Gary Faupel **Present**  
Vice-Chairperson Steve Holt **Present**  
Commissioner Robert Catalana **Present**

Commissioner Ron Henry **Present**  
Commissioner Will Sipes **Present**

III. **Approval of Planning and Zoning Meeting Minutes:** The Planning and Zoning Commissioners may discuss and possibly take action to approve the September 12, 2024 meeting minutes. **Discussion and possible action**

**Commissioner Ron Henry moved to approve the September 12, 2024 Planning and Zoning meeting minutes.**

**Second by Vice-Chairperson Steve Holt**

**Motion to approve the September 12, 2024 Planning and Zoning meeting minutes passed unanimously.**

IV. **Business and Public Hearings:**

A. **Town of Gila Bend 2040 General Plan Update:** The Commission may discuss and possibly take action to recommend approval/disapproval to Town Council of the Gila Bend 2040 General Plan Update.

**Discussion, public comment and possible action**

- Staff Presentation
- Questions from the Planning and Zoning Commission
- Public Comments
- Floor/Public Discussion Closed: Motion/Discussion and Vote

**Terri Hogan with Logan Simpson presented to Council on the 2040 General Plan Update regarding what a General Plan is, entities that provided feedback, and implementation.**

**Chairperson Gary Faupel asked about the implementation of the different zoning designations included in the General Plan Update. Terri Hogan explained that the implementation would happen in the future as rezoning actions occur. Terri Hogan also spoke briefly about the zoning code update which will have an impact on the different zoning designations and their requirements.**

**Juan Chappa asked how long it will take to do those changes. Terri Hogan explained the General Plan Amendment process.**

**Vice-Chairperson Steve Holt asked Town Clerk Beth Sanchez how hard is a general plan amendment with the town and Town Clerk Beth Sanchez responded that she does not do the general plan amendments as these go through the Town Planner. Vice-Chairperson Steve Holt commented that the General Plan Amendments could be hard given some of the zoning included on the maps. Terri Hogan explained the General Plan Amendment process and the rezoning process. Discussion continued on re-zoning and the process. Terri Hogan continued to speak about public participation for the General Plan Update.**

**Vice-Chairperson Steve Holt spoke about Butterfield Trail and requesting changes to include General Business on both sides of Butterfield Trail all the way down to I-8. Discussion continued regarding Butterfield Trail and zoning.**

**Chairperson Gary Faupel opened the meeting up to Public Comment.**

**Resident and Councilmember Mary Vinzant spoke about formatting issues regarding the color of rivers and the data included on a table on page 10. Further comments will be emailed to Terri Hogan.**

**Public Comment Closed**

**Vice-Chairperson moved to recommend to Town Council approval of the Gila Bend 2040 General Plan Update with a few minor changes that we've all looked at here on the map concerning Butterfield Trail**

**Second by Commissioner Will Sipes**

**Motion to recommend to Town Council approval of the Gila Bend 2040 General Plan Update with a few minor changes to the map concerning Butterfield Trail passed unanimously**

**V. ADJOURNMENT**

**Commissioner Ron Henry moved to adjourn the meeting at 5:42 PM**

**Second by Commissioner Will Sipes**

**Motion to adjourn the meeting at 5:42 PM passed unanimously**

---

Chairperson

ATTEST:

---

Beth Sanchez  
Town Clerk

**CERTIFICATION:**

I hereby certify that the foregoing minutes are a true and correct copy of the Planning and Zoning Commission meeting held on November 21, 2024 and that the meeting was duly called and posted and that a quorum was present.

---

Beth Sanchez  
Town Clerk



---

## OATH OF OFFICE

TOWN OF GILA BEND  
MARICOPA COUNTY  
STATE OF ARIZONA

I, Steve McClure, do solemnly swear that I will support the Constitution of the United States and the Constitution and the Laws of the State of Arizona; and that I will defend them against all enemies, foreign and domestic, and that I will faithfully and impartially discharge the duties of the Town of Gila Bend Planning and Zoning Commission according to the best of my ability, so help me God.

---

Signature of Officer

Subscribed and sworn before me this 17th day of July, 2025.

---

Beth Sanchez  
Town Clerk



---

## OATH OF OFFICE

TOWN OF GILA BEND  
MARICOPA COUNTY  
STATE OF ARIZONA

I, Jesus Rubalcava, do solemnly swear that I will support the Constitution of the United States and the Constitution and the Laws of the State of Arizona; and that I will defend them against all enemies, foreign and domestic, and that I will faithfully and impartially discharge the duties of the Town of Gila Bend Planning and Zoning Commission according to the best of my ability, so help me God.

---

Signature of Officer

Subscribed and sworn before me this 17th day of July, 2025.

---

Beth Sanchez  
Town Clerk



## Community & Economic Development Department

**TO:** Planning and Zoning Commission  
**FROM:** Sandra Hoffman, Senior Associate, Logan Simpson Design  
**SUBJECT:** Gila Bend 7/Newtown Final Plat #: **FP-25-001**  
**DATE:** June 16, 2025

**PLANNING & ZONING COMMISSION HEARING:** **July 17, 2025**  
**TOWN COUNCIL (Scheduled):** **August 12, 2025**

### **STAFF REPORT: GILA 7 (NEWTOWN) FINAL PLAT: FP-25-001**

**REQUEST:** The applicant/developer is requesting the Planning and Zoning Commission recommend approval to the Town Council for the Gila Bend 7 (Newtown) FINAL Plat.

**LOCATION:** SEC of Hunt Street and Dodson Avenue (APN 403-08-064J)

**SCOPE:** **Gila Bend 7:** Total of 19 lots for a single family residential development with a density of 2.86 DU/Acre, standard lot sizes are 90'x90', with public roadway, and public water and sewer. Total Area: 6.638 acres.

**ZONING:** R-5 (Ordinance 17-04).

**REFERRAL** Submittal #1 Final Plat: April 10, 2025  
Referral #1 Final Plat Comments Due: May 12, 2025  
Submittal #2 Final Plat: May 30, 2025  
Referral #2 Final Plat Comments Due: June 16, 2025

**OWNER:** Newtown CDC / CLT,  
Stephanie Brewer, Exe  
2106 E. Apache Blvd. Suite 112  
Tempe, AZ 85281

**APPLICANT:** Mathew Mancini, PE. 3 Engineering LLC  
6370 E. Thomas Road, Suite 200  
Scottsdale, AZ 85252  
(602) 309-2257

**HISTORY:** The Planning and Zoning Commission agreed on May 16, 2024, to allow the Gila Bend 7/Newtown subdivision project to have manufactured




## Community & Economic Development Department

single family homes on each lot as allowed in R-1 Zoning Districts.  
SP-24-002


### PROPERTY DETAILS:

The Gila 7/Newtown proposed 19-lot subdivision will be located south of Hunt Street, east of Dodson Avenue, west of Weidner Avenue and north of Norma Street (APN: 403-08-064J) and consists of 6.53 acres.

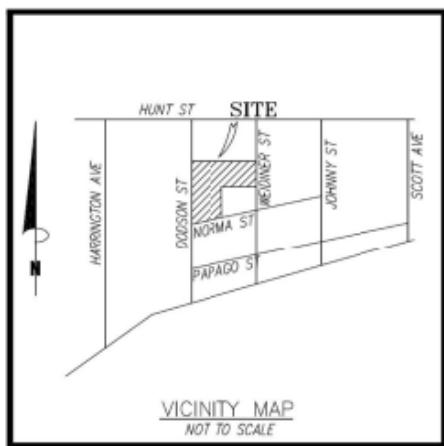



## Community & Economic Development Department

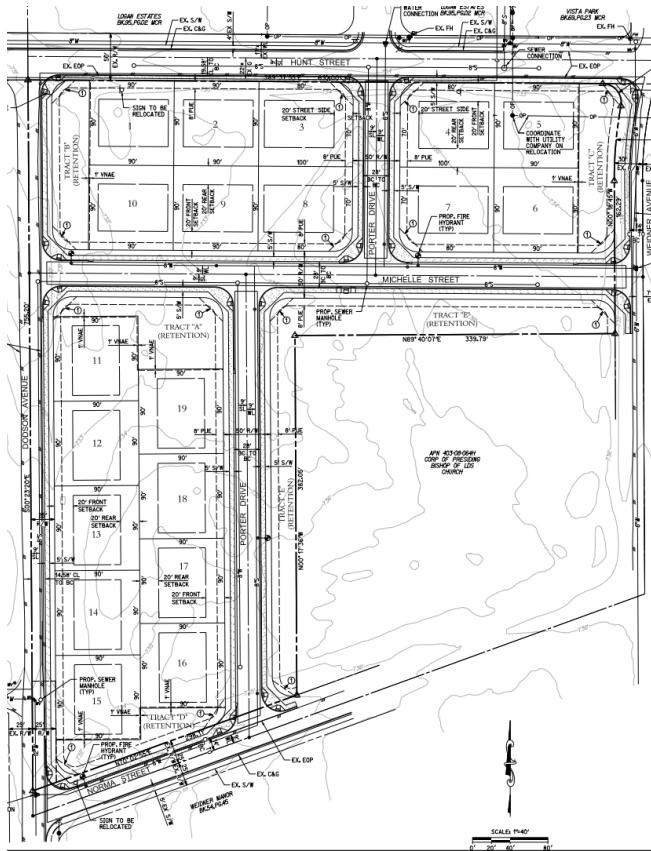

**PUBLIC COMMENT:** None known

**Referral Agency Summary** (Refer to submitted responses for further information)

Referral Agency	Comment
Town Planner, Sandra Hoffman	Comments Addressed
Town Engineer, Dale Miller	Comments Addressed
Town Building Official, Autumn Wollman	No objection
Town Public Works, Kevin Larson	No Response
Town Fire Chief, Arelia Henry	No Response
Town Clerk, Beth Sanchez	Payment made for Final plat
Arizona Public Service, James Generoso	No Response
Gila Bend Unified School District, Robert Varner	No Response

## ANALYSIS:

## **Surrounding Zoning and Uses: R-5, R-3, and R-1 Zoning**

- North of the Site: Single Family homes.
- South of the Site: Single Family homes.



- West of the Site: One home and undeveloped land.
- East of the Site: Undeveloped land

**Final Plat Meets Subdivision Code Requirements:**

- All required information was provided per the Town of Gila Bend Subdivision Code Article III, Section 12-3.B.

**Public Services:**

- Public roads and public infrastructure (water and sewer) will serve the subdivision. Maintenance of the roads and public infrastructure will be the Town of Gila Bend.

**FINDINGS:**

Staff recommends that the Planning and Zoning Commission find that:

1. The proposed FINAL Plat is in general conformance with the Town of Gila Bend General Plan. (Medium Density Residential)
2. The proposed FINAL Plat meets the requirements in the Town of Gila Bend Zoning Regulations. (R-5 using R-1 Single Family standards)
3. The FINAL Plat meets the requirements in the Town of Gila Bend Subdivision Regulations.
4. The FINAL Plat will not have a significant impact on the health, safety, and welfare of the residents and landowners of the surrounding area.

**PROCESS:**

**Town of Gila Bend Subdivision Ordinance: Article III, 12-3.B.9**

**TOWN COUNCIL APPROVAL OF FINAL PLAT:** Following receipt of the recommendation of the Planning and Zoning Commission, the Town Council shall either approve the Final Plat or disapprove the Final Plat and notify the subdivider of the conditions to be met to gain approval. Article III 12-3.D.3.

Upon approval by the Town Council, the subdivider shall be notified to submit payment for the recording fee to the Town Clerk. The Town Clerk will transmit the subdivider's recording fee and the duly approved and executed Final Plat to the County Clerk and Recorder for the filing of the Final Plat among the official records of the County. Article III 12-3.D.4.

Approval of the Final Plat by the Town Council shall be effective for 6 calendar months from the date of approval. The subdivider may apply in writing for up to a 6-month extension. The Planning and Zoning Commission may for cause shown, grant up to a 6-month extension.

**RECOMMENDATION:**



## Community & Economic Development Department

Community and Economic Development Department staff recommend the Planning and Zoning Commission recommend approval to the Town Council for the Gila Bend 7 FINAL Plat (FP-25-001) for a 19-lot single family subdivision located at the SEC of Hunt Street and Dodson Avenue (APN 403-08-064J).

- A. Final Plat
- B. Final Drainage Report
- C. Final Landscape Plan
- E. Title Report

# FINAL PLAT FOR "GILA BEND 7" GILA BEND, ARIZONA

LOCATED IN A PORTION SECTION 36, TOWNSHIP 5 SOUTH, RANGE 5 WEST  
OF THE GILA AND SALT RIVER MERIDIAN, MARICOPA COUNTY, ARIZONA

## DEDICATION:

STATE OF ARIZONA )  
COUNTY OF MARICOPA )  
SS.

KNOW ALL MEN BY THESE PRESENTS:

THAT NEWTOWN CDC, AN ARIZONA NON-PROFIT CORPORATION, AS OWNER, HAS SUBDIVIDED UNDER THE NAME OF "GILA BEND 7", A PORTION OF SECTION 36, TOWNSHIP 5 SOUTH, RANGE 5 WEST, OF THE GILA AND SALT RIVER BASE AND MERIDIAN, MARICOPA COUNTY, ARIZONA, AS SHOWN AND PLATTED HEREON AND HEREBY PUBLISHES THIS PLAT AS AND FOR THE PLAT OF "GILA BEND 7", AND HEREBY DECLARIES THAT SAID PLAT SETS FORTH THE LOCATION AND GIVES THE DIMENSIONS OF THE LOTS, TRACTS, STREETS AND EASEMENTS CONSTITUTING SAME, AND THAT EACH LOT, TRACT, AND STREET SHALL BE KNOWN BY THE NUMBER, LETTER OR NAME GIVEN EACH RESPECTIVELY ON SAID PLAT. NEWTOWN CDC, AN ARIZONA NON-PROFIT CORPORATION, AS OWNER, HEREBY DEDICATES TO THE PUBLIC, FOR USE AS SUCH, THE STREETS AND EASEMENTS AS SHOWN ON SAID PLAT AND INCLUDED IN THE ABOVE DESCRIBED PREMISES.

TRACTS "A", "B", "C", "D" AND "E" ARE HEREBY DECLARED AS COMMON AREAS TO BE OWNED AND MAINTAINED BY THE HOMEOWNERS' ASSOCIATION. AN EASEMENT FOR DRAINAGE IS HEREBY DEDICATED TO THE TOWN OF GILA BEND OVER TRACTS "A", "B", "C", "D" AND "E".

IN WITNESS WHEREOF, THAT NEWTOWN CDC, AN ARIZONA NON-PROFIT CORPORATION, AS OWNER, HAS HEREUNDER CAUSED ITS NAME TO BE SIGNED AND THE SAME TO BE ATTESTED BY THE SIGNATURE OF \_\_\_\_\_, ITS \_\_\_\_\_ THEREUNTO DULY AUTHORIZED THIS DAY OF \_\_\_\_\_, 2025

OWNER/AUTHORIZED SIGNER

## ACKNOWLEDGEMENT:

STATE OF ARIZONA )  
COUNTY OF MARICOPA )  
SS.

BEFORE ME THIS \_\_\_\_\_ DAY OF \_\_\_\_\_, 2025, PERSONALLY APPEARED BEFORE ME, THE UNDERSIGNED NOTARY PUBLIC, WHO ACKNOWLEDGED HIMSELF TO BE OF NEWTOWN CDC, THE LEGAL OWNER OF THE PROPERTY PLATTED HEREON AND ACKNOWLEDGE THAT AS \_\_\_\_\_, EXECUTED THIS INSTRUMENT FOR THE PURPOSES HEREIN CONTAINED.

IN WITNESS WHEREOF, I HEREBUNTO SET MY HAND AND OFFICIAL SEAL

NOTARY PUBLIC

EXPIRES

## APPROVAL BLOCK:

CERTIFICATE OF REVIEW OF THE TOWN ENGINEER (OR ACTING TOWN ENGINEER) AS FOLLOWS:  
DATA ON THIS PLAT REVIEWED THIS 13TH DAY OF JUNE, 2025,  
BY THE TOWN ENGINEER OF GILA BEND, ARIZONA.

CERTIFICATE OF APPROVAL BY THE TOWN OF GILA BEND PLANNING AND ZONING COMMISSION AS FOLLOWS:

THIS PLAT APPROVED BY THE TOWN OF GILA BEND PLANNING AND ZONING COMMISSION THIS DAY OF \_\_\_\_\_, A.D., 2025.

CHAIRMAN

ATTEST:

SECRETARY

CERTIFICATE OF ACCEPTANCE AND APPROVAL BY THE TOWN COUNCIL OF THE TOWN OF GILA BEND AS FOLLOWS:

APPROVED BY THE TOWN COUNCIL OF THE TOWN OF GILA BEND, ARIZONA, THIS \_\_\_\_\_ DAY OF \_\_\_\_\_, A.D., 2025.

MAYOR

ATTEST:

TOWN CLERK

CERTIFICATE FOR RECORDING BY THE COUNTY CLERK AND RECORDER AS FOLLOWS:

THIS PLAT WAS FILED FOR RECORD IN THE OFFICE OF THE CLERK AND RECORDER AT 0CLOCK-M., \_\_\_\_\_, 2025, AND IS DULY RECORDED IN BOOK \_\_\_\_\_, PAGE NO. \_\_\_\_\_.

TOWN CLERK

## NOTES:

1. THIS SITE CONSISTS OF A TOTAL OF 19 LOTS, AND 5 COMMON AREA TRACTS.
2. THE FINAL PLAT IS IN SUBSTANTIAL CONFORMANCE WITH THE PRELIMINARY PLAT.
3. THERE SHALL BE NO FURTHER DIVISION OF LAND OR DELINEATION OF PARCELS WITHIN THE AREA OF THIS SUBDIVISION PLAT WITHOUT APPROVAL BY TOWN COUNCIL.
4. GILA BEND 7 IS LOCATED WITHIN THE LIMITS OF THE TOWN OF GILA BEND'S WATER SERVICE AREA. THIS AREA IS OUTSIDE OF AN ACTIVE MANAGEMENT AREA AND IS NOT REQUIRED TO PROVIDE A 100-YEAR ASSURED WATER SUPPLY.
5. FIRE PROTECTION FOR THIS SUBDIVISION WILL BE PROVIDED BY THE TOWN OF GILA BEND.
6. DEVELOPMENT AND USE OF THIS SITE WILL CONFORM TO ALL APPLICABLE MARICOPA COUNTY AND GILA BEND CODES AND ORDINANCES.
7. ALL NEW OR RELOCATED UTILITIES SHALL BE PLACED UNDERGROUND.
8. ALL ROADS ARE TO BE CONSTRUCTED TO MINIMUM COUNTY AND TOWN STANDARDS. ROADS WITHIN THIS SUBDIVISION ARE "PUBLIC", AS DEDICATED HEREIN AND SHALL BE OWNED AND MAINTAINED BY THE TOWN OF GILA BEND.
9. NO STRUCTURE OF ANY KIND SHALL BE CONSTRUCTED OR ANY VEGETATION TO BE PLANTED OR BE ALLOWED TO GROW WITHIN ANY DRAINAGE EASEMENTS WHICH WOULD IMPEDE THE FLOW OF WATER OVER, UNDER OR THROUGH THE EASEMENT.
10. ALL NEW LANDSCAPE IMPROVEMENTS INSTALLED BY THIS SUBDIVISION WITHIN TOWN RIGHT-OF-WAY SHALL COMPLY WITH GILA BEND STANDARDS AND BE MAINTAINED BY THE HOMEOWNERS' ASSOCIATION.
11. THE HOMEOWNERS' ASSOCIATION SHALL BE RESPONSIBLE FOR THE MAINTENANCE AND UPKEEP OF ALL LANDSCAPING AND DRAINAGE FACILITIES WITHIN TRACTS AND EASEMENTS AS DEDICATED ON SAID PLAT.
12. ALL OUTDOOR LIGHTING WILL COMPLY WITH THE PROVISIONS OF SECTION 1112 OF THE MARICOPA COUNTY ZONING ORDINANCE.
13. INGRESS/EGRESS ACCESS AND MAINTENANCE RIGHTS, BUT NOT OBLIGATION, SHALL BE GRANTED TO THE TOWN OF GILA BEND FOR ALL TRACTS DEDICATED ON SAID PLAT FOR THE PURPOSE OF INSPECTION AND MAINTENANCE OF PUBLIC DRAINAGE FACILITIES ADJACENT TO OR WITHIN SAID TRACTS.
14. PERPETUAL, NON-EXCLUSIVE SIGHT VISIBILITY TRIANGLES UPON AND ACROSS THE PARCELS OF LAND SHOWN HEREON, SHALL PRESERVE THE PROPERTIES AS TRAFFIC SAFETY VISIBILITY AREAS FREE FROM ANY OBSTRUCTIONS TO THE VIEW OF PERSONS LOOKING ACROSS THE PROPERTIES. NO STRUCTURES, LANDSCAPING, FENCES, WALLS, TERRACES, OR OTHER OBSTRUCTIONS TO VIEW IN EXCESS OF TWO (2) FEET IN HEIGHT AS MEASURED FROM ADJACENT PAVEMENT SHALL BE PLACED WITHIN THE REQUIRED SIGHT VISIBILITY TRIANGLES.
15. ALL FINISHED FLOOR ELEVATIONS OF ANY STRUCTURE SHALL BE FREE FROM INUNDATION DURING A 100-YEAR PEAK RUNOFF EVENT.
16. A ONE (1) FOOT VEHICULAR NON-ACCESS EASEMENT (VNAE) IS REQUIRED ON ALL LOT BOUNDARIES ADJACENT TO A LANDSCAPE TRACT.
17. ALL ONSITE WATER AND SEWER MAINS WILL BE CONSTRUCTED BY THE DEVELOPER AND DEDICATED TO THE TOWN OF GILA BEND.
18. THE PROJECT MAY BE MASS GRADED. EXISTING CONTOURS GENERALLY SLOPE FROM SOUTHEAST TO NORTHWEST.
19. ALL TRANSFORMERS, BACKFLOW PREVENTION DEVICES, UTILITY BOXES, AND ALL OTHER UTILITY RELATED GROUND MOUNTED EQUIPMENT SHALL BE PAINTED TO COMPLEMENT THE DEVELOPMENT AND SHALL BE SCREENED WITH LANDSCAPE MATERIAL WHERE POSSIBLE. ALL HVAC UNITS SHALL BE GROUND MOUNTED.
20. FINAL LANDSCAPING WILL CORRESPOND TO THE APPROVED LANDSCAPE PLAN.
21. THERE WILL BE NO ON LOT RETENTION FOR THIS PROJECT.
22. ALL TRACT, CENTERLINE, AND LOT MONUMENTATION HAVE BEEN OR WILL BE PERMANENTLY SET BY COMPLETION OF SUBDIVISION INFRASTRUCTURE CONSTRUCTION.
23. ALL SUBDIVISION, TRACT AND LOT CORNERS SHALL BE SET BY COMPLETION OF IMPROVEMENT CONSTRUCTION.

## LEGAL DESCRIPTION:


SEE SHEET 2 FOR LEGAL DESCRIPTION.

CURVE TABLE			
NO.	DELTA	RADIUS	LENGTH
01	$\Delta = 90^\circ 45' 25''$	20.00'	31.68'
02	$\Delta = 90^\circ 00' 00''$	20.00'	31.42'
03	$\Delta = 90^\circ 00' 00''$	20.00'	31.42'
04	$\Delta = 100^\circ 11' 39''$	20.00'	34.97'
05	$\Delta = 10^\circ 52' 28''$	421.61'	80.02'
06	$\Delta = 90^\circ 40' 49''$	20.00'	31.65'
07	$\Delta = 89^\circ 19' 11''$	20.00'	31.18'
08	$\Delta = 90^\circ 00' 00''$	20.00'	31.42'
09	$\Delta = 90^\circ 00' 00''$	20.00'	31.42'
10	$\Delta = 90^\circ 45' 25''$	20.00'	31.68'
11	$\Delta = 89^\circ 14' 35''$	20.00'	31.15'
12	$\Delta = 89^\circ 14' 35''$	20.00'	31.15'
13	$\Delta = 90^\circ 45' 25''$	20.00'	31.68'
14	$\Delta = 109^\circ 33' 45''$	20.00'	38.24'
15	$\Delta = 70^\circ 26' 15''$	20.00'	24.59'
16	$\Delta = 109^\circ 33' 45''$	19.41'	37.11'
17	$\Delta = 15^\circ 11' 47''$	391.61'	103.87'

AREA TABLE		
LOT AREA	TRACT AREA	R/W AREA
3.607 ACRES	1.173 ACRES	
		1.858 ACRES
		6.638 ACRES

LOT TABLE		
LOT #	AREA (SF)	AREA (AC)
1	8,100	0.19
2	8,100	0.19
3	8,914	0.21
4	8,914	0.21
5	8,100	0.19
6	8,100	0.19
7	8,914	0.21
8	8,914	0.21
9	8,100	0.19
10	8,100	0.19
11	8,142	0.19
12	8,100	0.19
13	8,100	0.19
14	8,100	0.19
15	8,100	0.19
16	8,100	0.19
17	8,100	0.19
18	8,100	0.19
19	8,100	0.19

NOTE: ALL CURVES ARE TANGENT CURVES

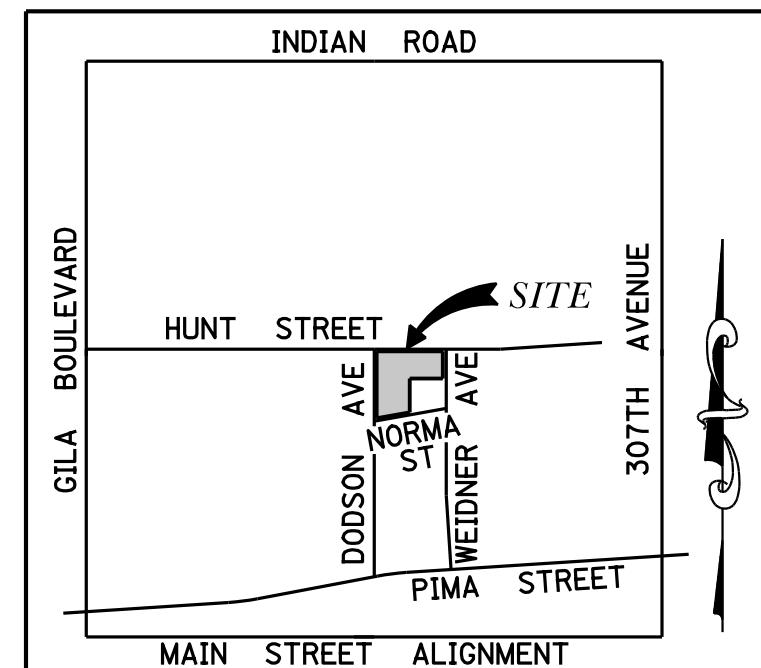

VICINITY MAP

N.T.S.

## APPLICANT/DEVELOPER:

NEWTOWN CDC  
2106 E. APACHE BLVD., SUITE 112  
TEMPE, AZ 85281  
CONTACT: STEPHANIE BREWER  
EMAIL: STEPHANIE@NEWTONCDC.ORG  
PHONE: (480) 517-1589

## ENGINEER:

3 ENGINEERING  
6370 E. THOMAS ROAD, SUITE 200  
SCOTTSDALE, ARIZONA 85251

CONTACT: MATTHEW J. MANCINI, P.E.  
PHONE: (602) 334-4387  
EMAIL: MATT@3ENGINEERING.COM

## SURVEYOR:

3 ENGINEERING  
6370 E. THOMAS ROAD, SUITE 200  
SCOTTSDALE, ARIZONA 85251  
CONTACT: JIM LOFTIS, RLS  
PHONE: (602) 334-4387

## BENCHMARK:

GDACS POINT  
N1/4 COR SEC 36  
MCDOT BRASS CAP FLUSH  
ELEV=718.38 NAVD 88

## BASIS OF BEARING:

WEST PROPERTY LINE - BEARS S00°23'20"E


## FLOODPLAIN NOTE:


ACCORDING TO THE FLOOD INSURANCE RATE MAP, MAP NUMBER 04013C3555L, DATED OCTOBER 16, 2013, THE SUBJECT PROPERTY IS LOCATED IN ZONE X SHADED AND DOES NOT REQUIRE FLOOD INSURANCE.

## INDEX OF SHEETS

	DESCRIPTION
PT01	COVER SHEET
PT02	PLAT SHEET

TRACT AREA AND USE TABLE		
TRACT	AREA	USE
A	0.196 AC	LANDSCAPE, RETENTION, DRAINAGE, PUE
B	0.158 AC	LANDSCAPE, RETENTION, DRAINAGE, PUE
C	0.160 AC	LANDSCAPE, RETENTION, DRAINAGE, PUE
D	0.117 AC	LANDSCAPE, RETENTION, DRAINAGE, PUE
E	0.542 AC	LANDSCAPE, RETENTION, DRAINAGE, PUE
TOTAL	1.173 AC	

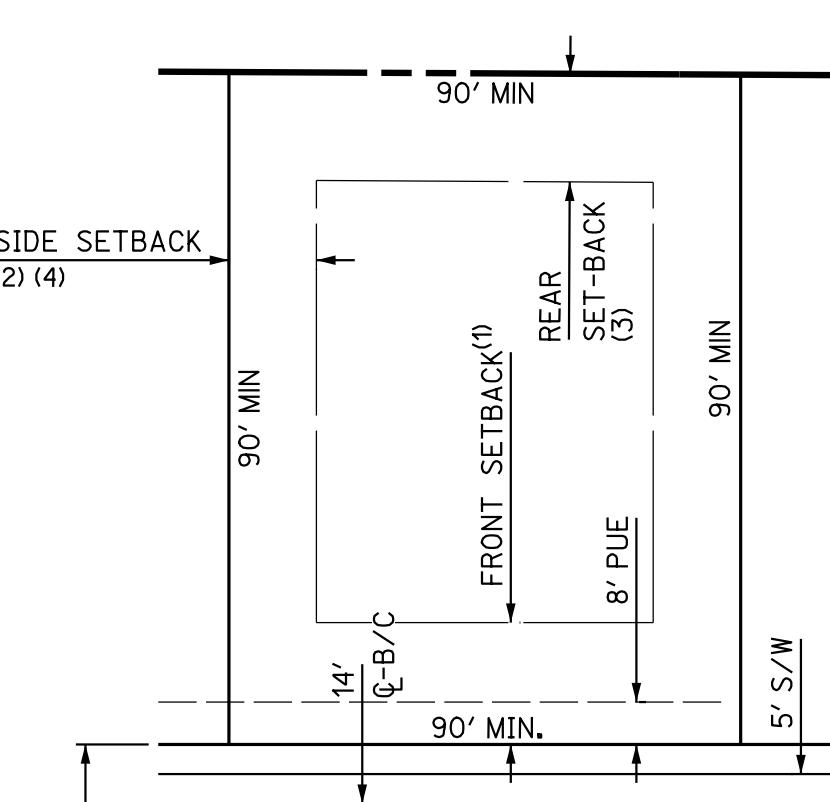

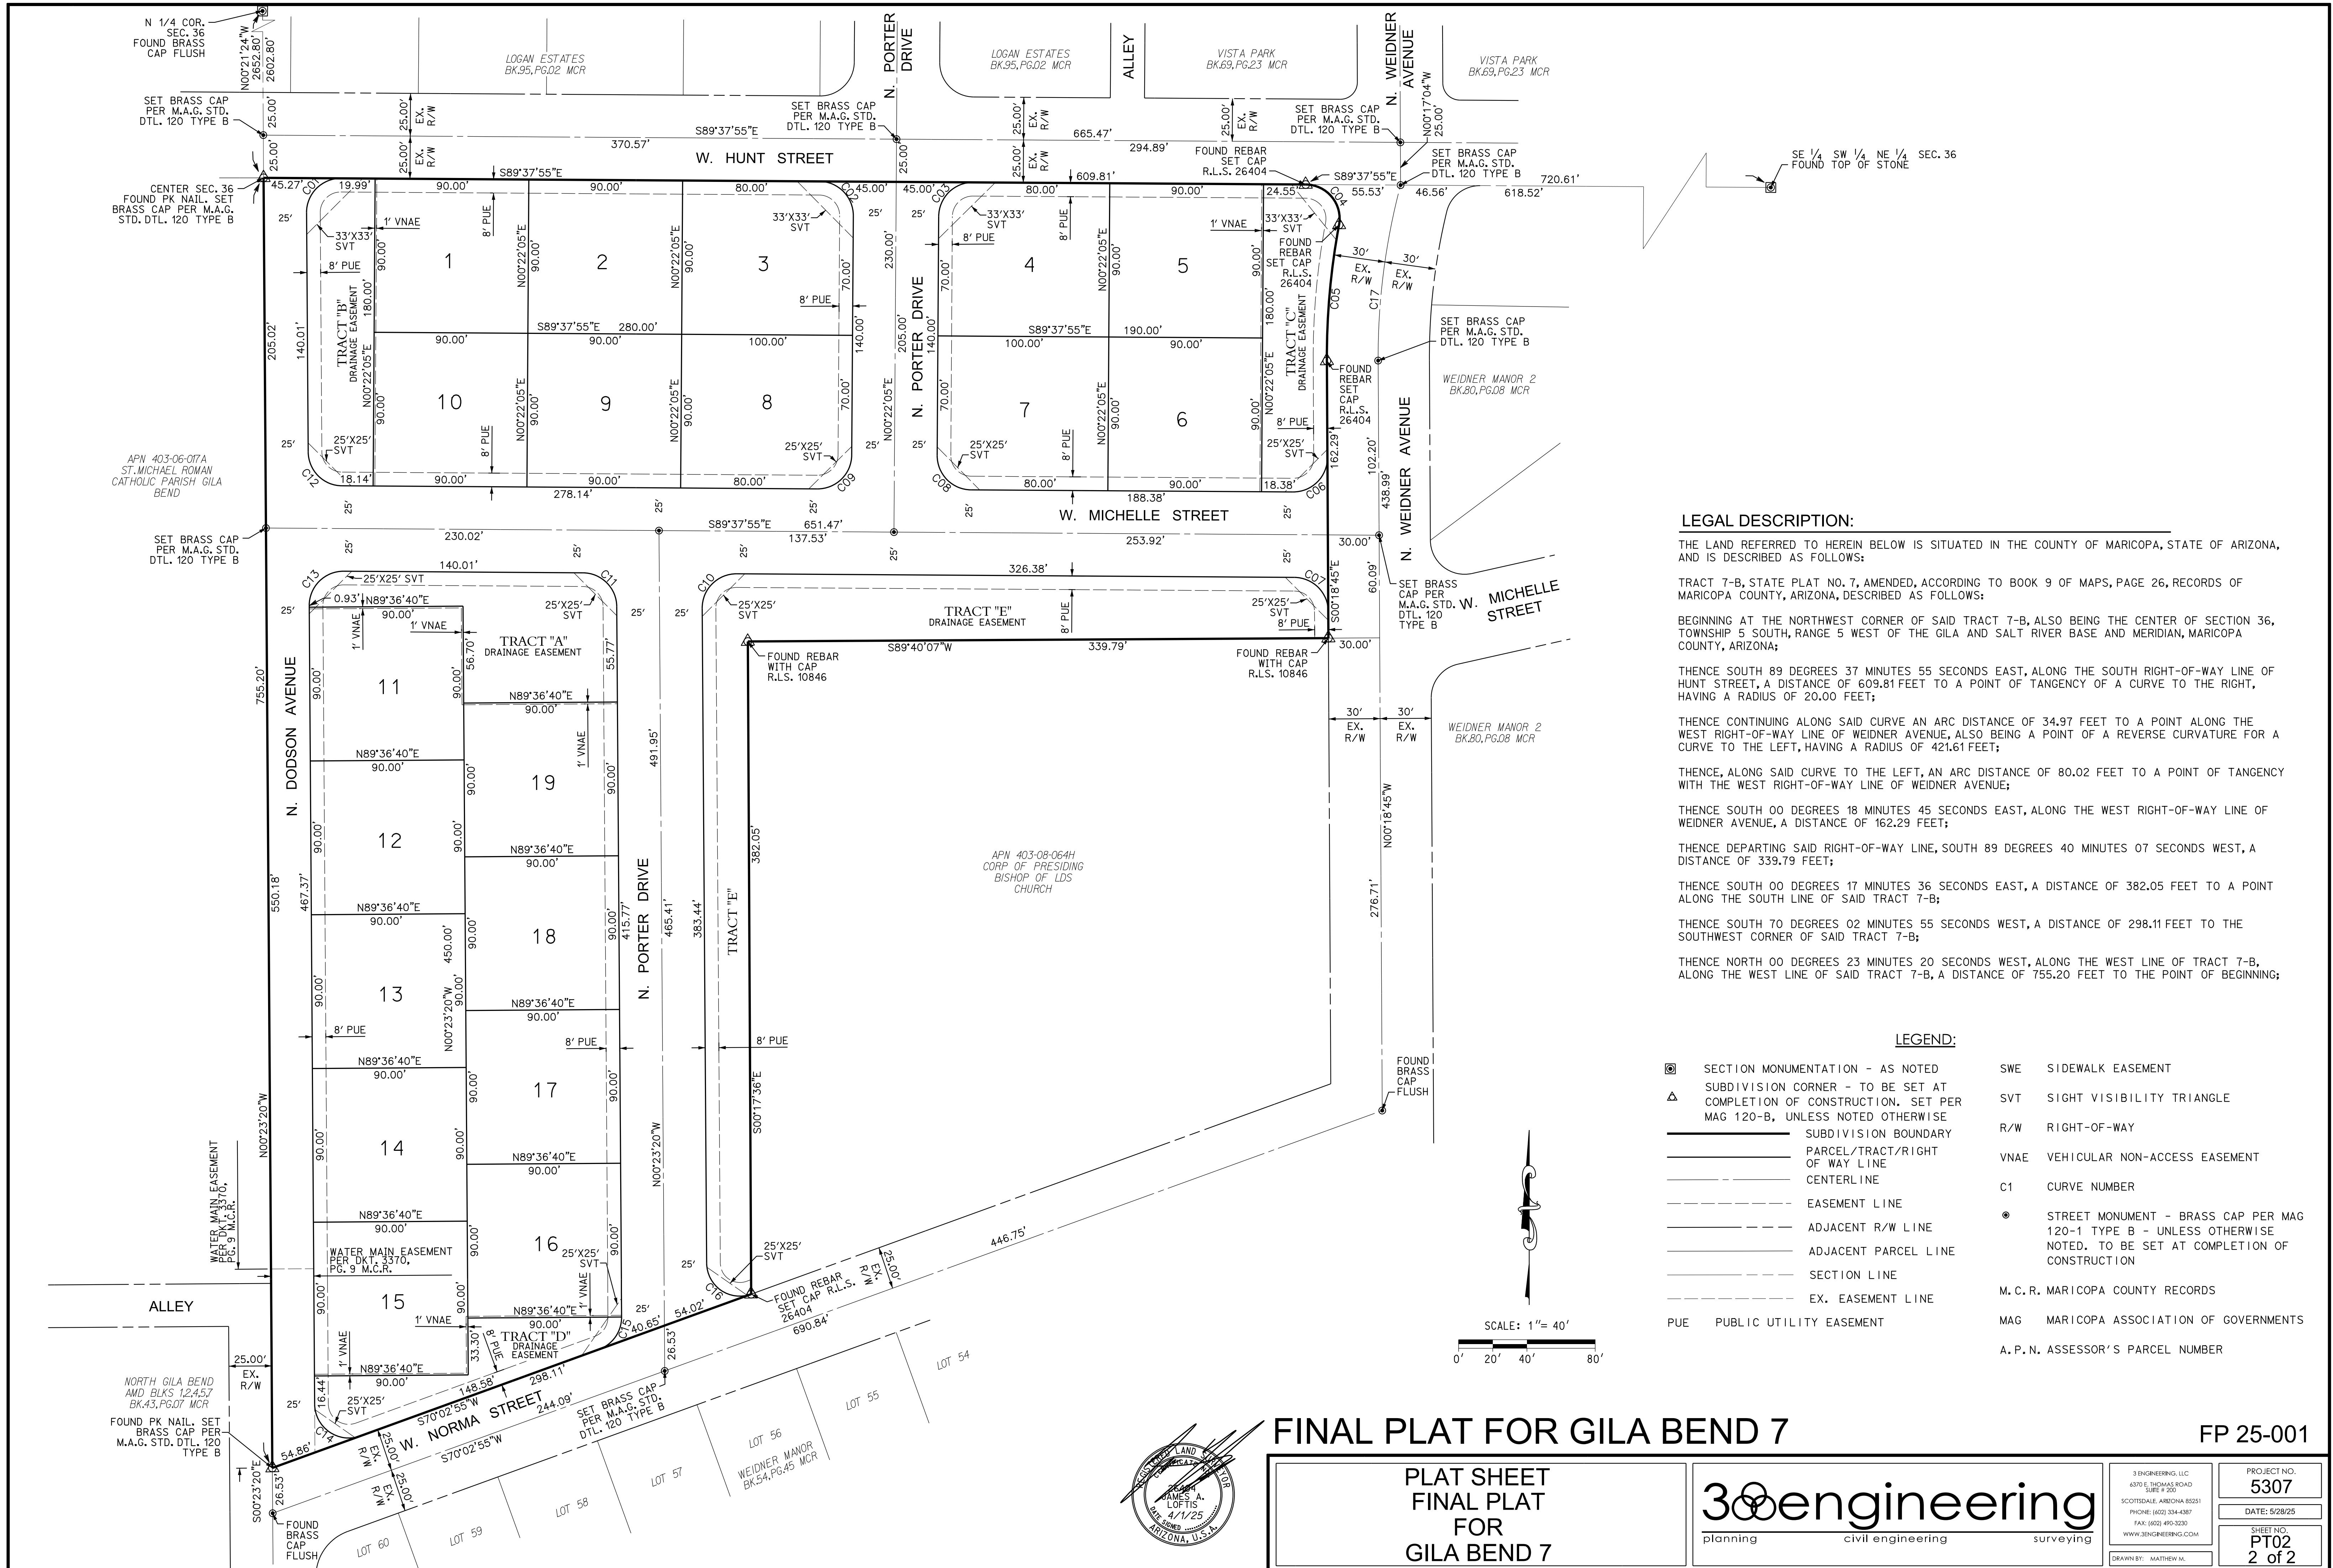

# FINAL PLAT FOR GILA BEND 7

**PLAT SHEET  
FINAL PLAT  
FOR  
GILA BEND 7**

# 3oengineering

<p>3 ENGINEERING, LLC 6370 E. THOMAS ROAD SUITE # 200</p>	<p>PROJECT NO. <b>5307</b></p>
<p>SCOTTSDALE, ARIZONA 85251 PHONE: (602) 334-4387 FAX: (602) 490-3230 <a href="http://WWW.3ENGINEERING.COM">WWW.3ENGINEERING.COM</a></p>	<p>DATE: 5/28/25</p>
<p>DRAWN BY: MATTHEW M.</p>	<p>SHEET NO. <b>PT02</b> <b>2 of 2</b></p>